
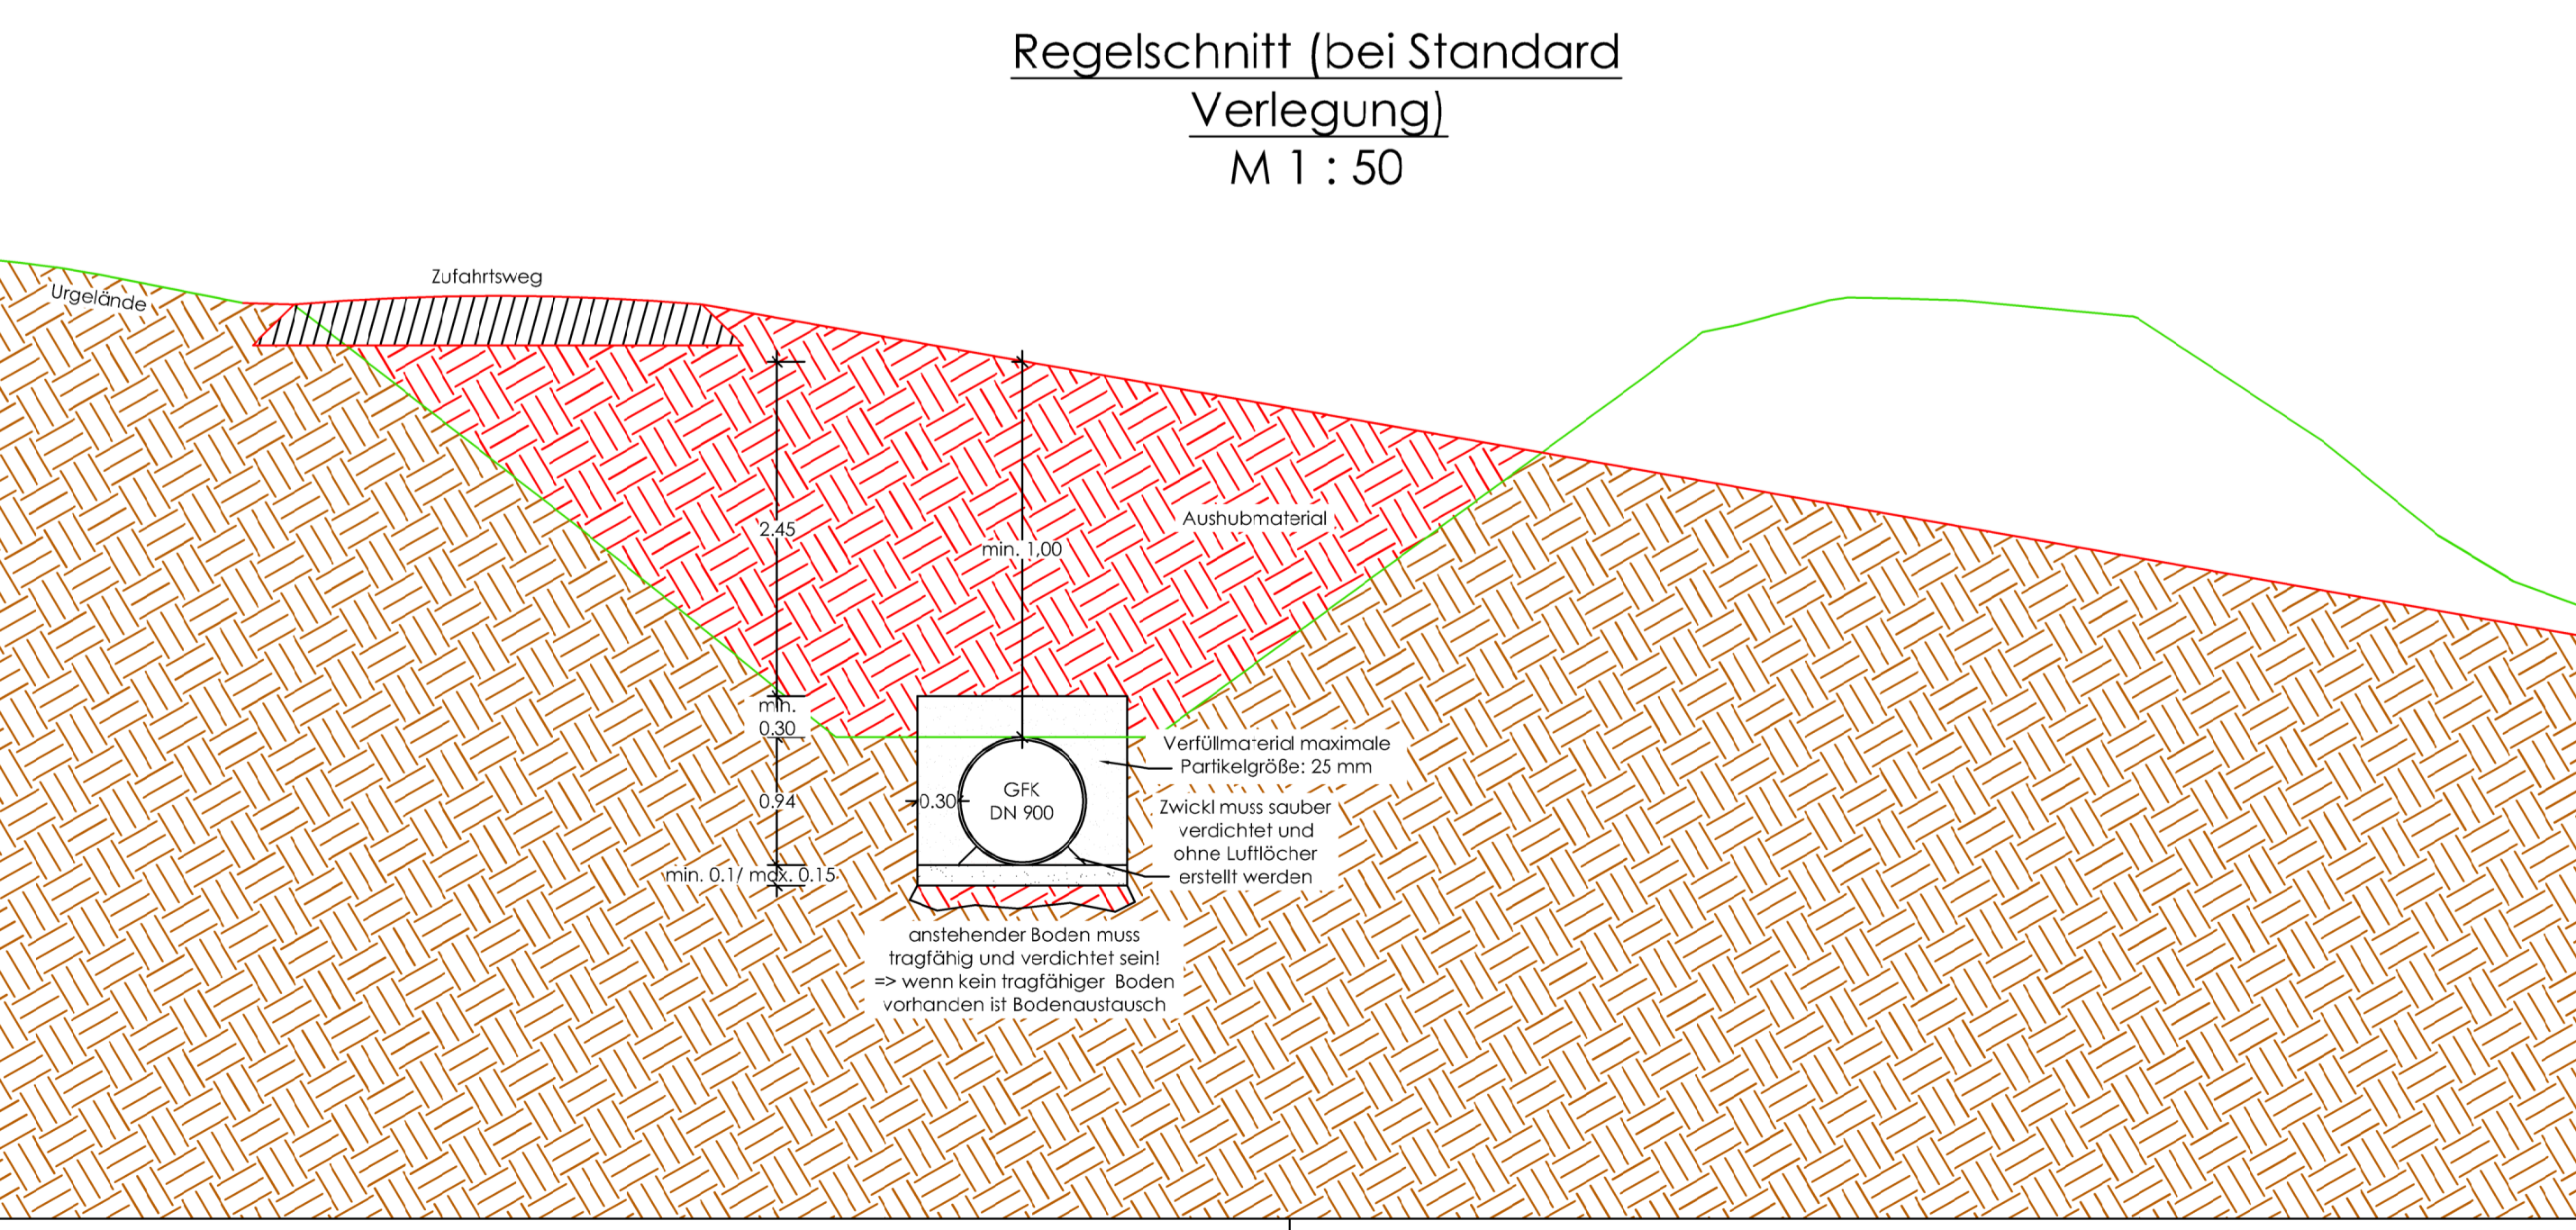


- Legende:
- Urgelände
 - Bestand
 - Böschung Bestand
 - geplant
 - Böschung geplant
 - abgerissen
 - Böschung abgerissen
 - dauerhaft überströmt
 - Beton


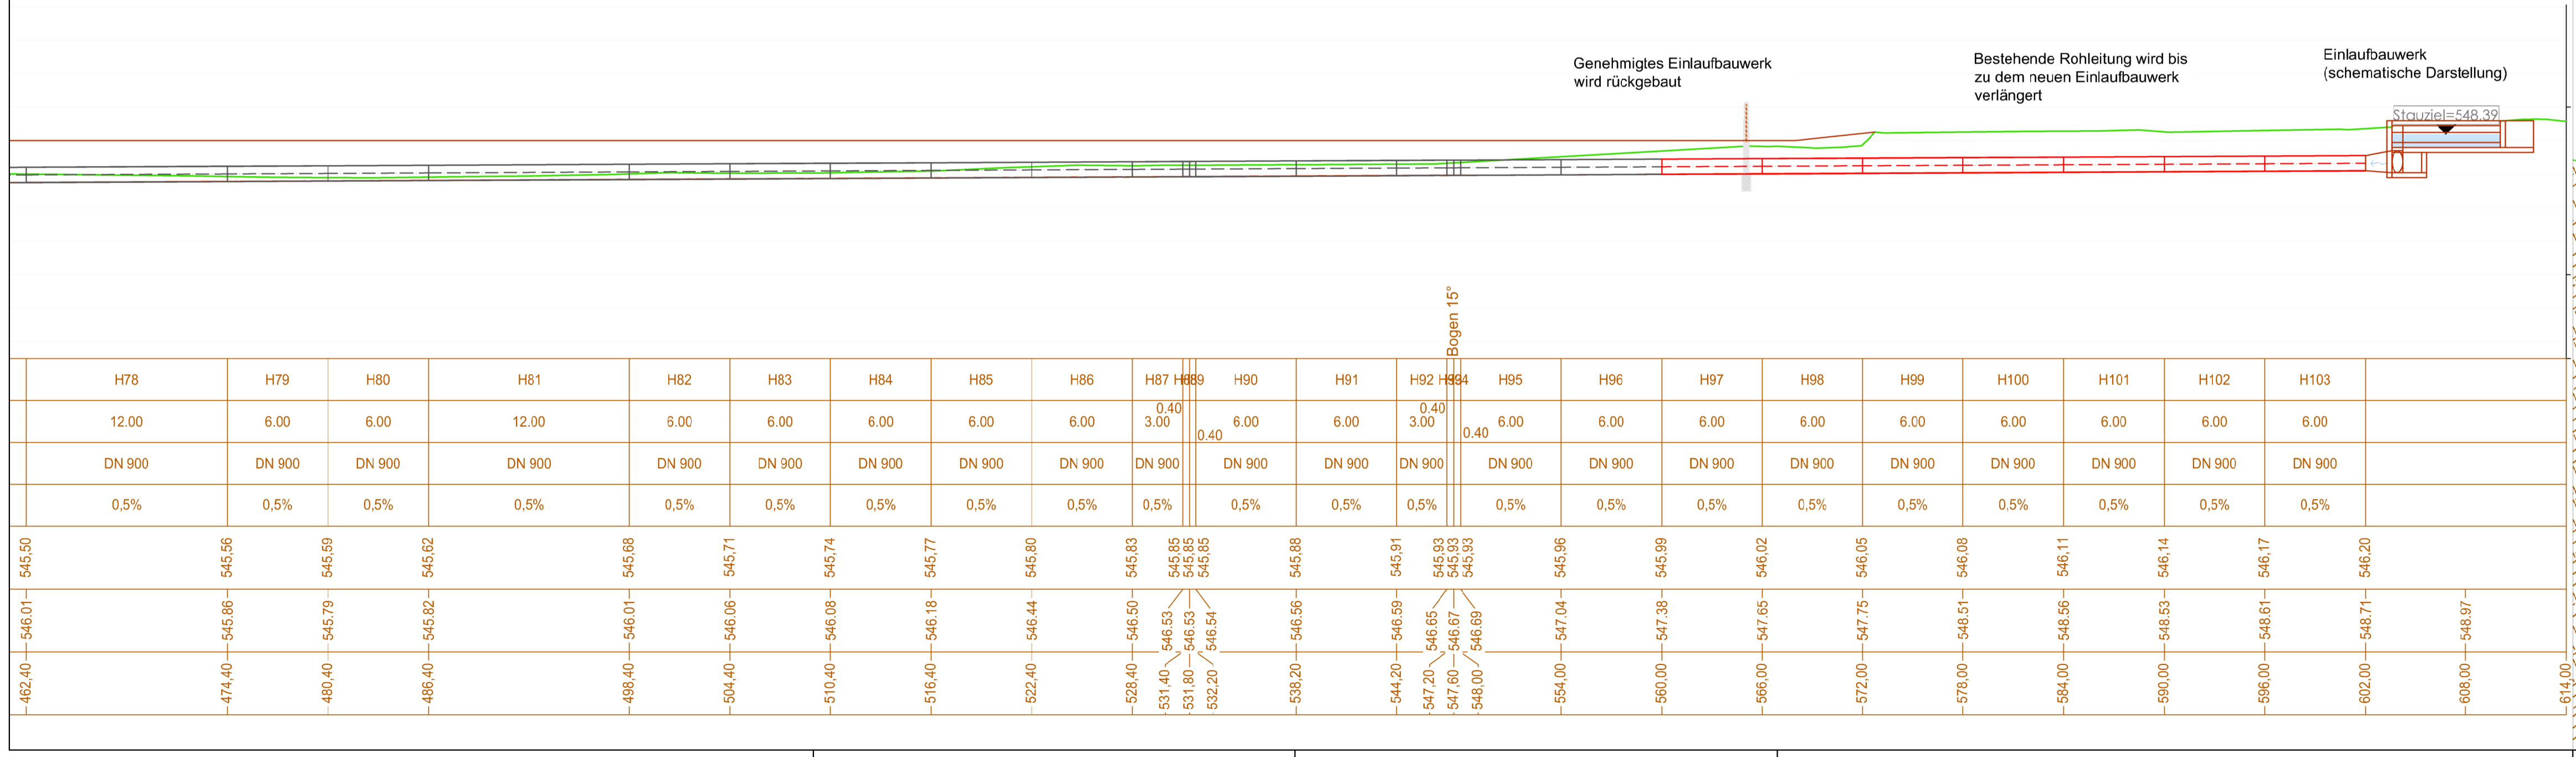

Genehmigungsplanung

WKA Sägmühle
Fließgewässer: Teinach
Projektgebiet: Gotteszell

Unterlage 4
Rohrleitungsplan
M 1 : 50 / 1 : 250

Regen den. 05.05.2022